

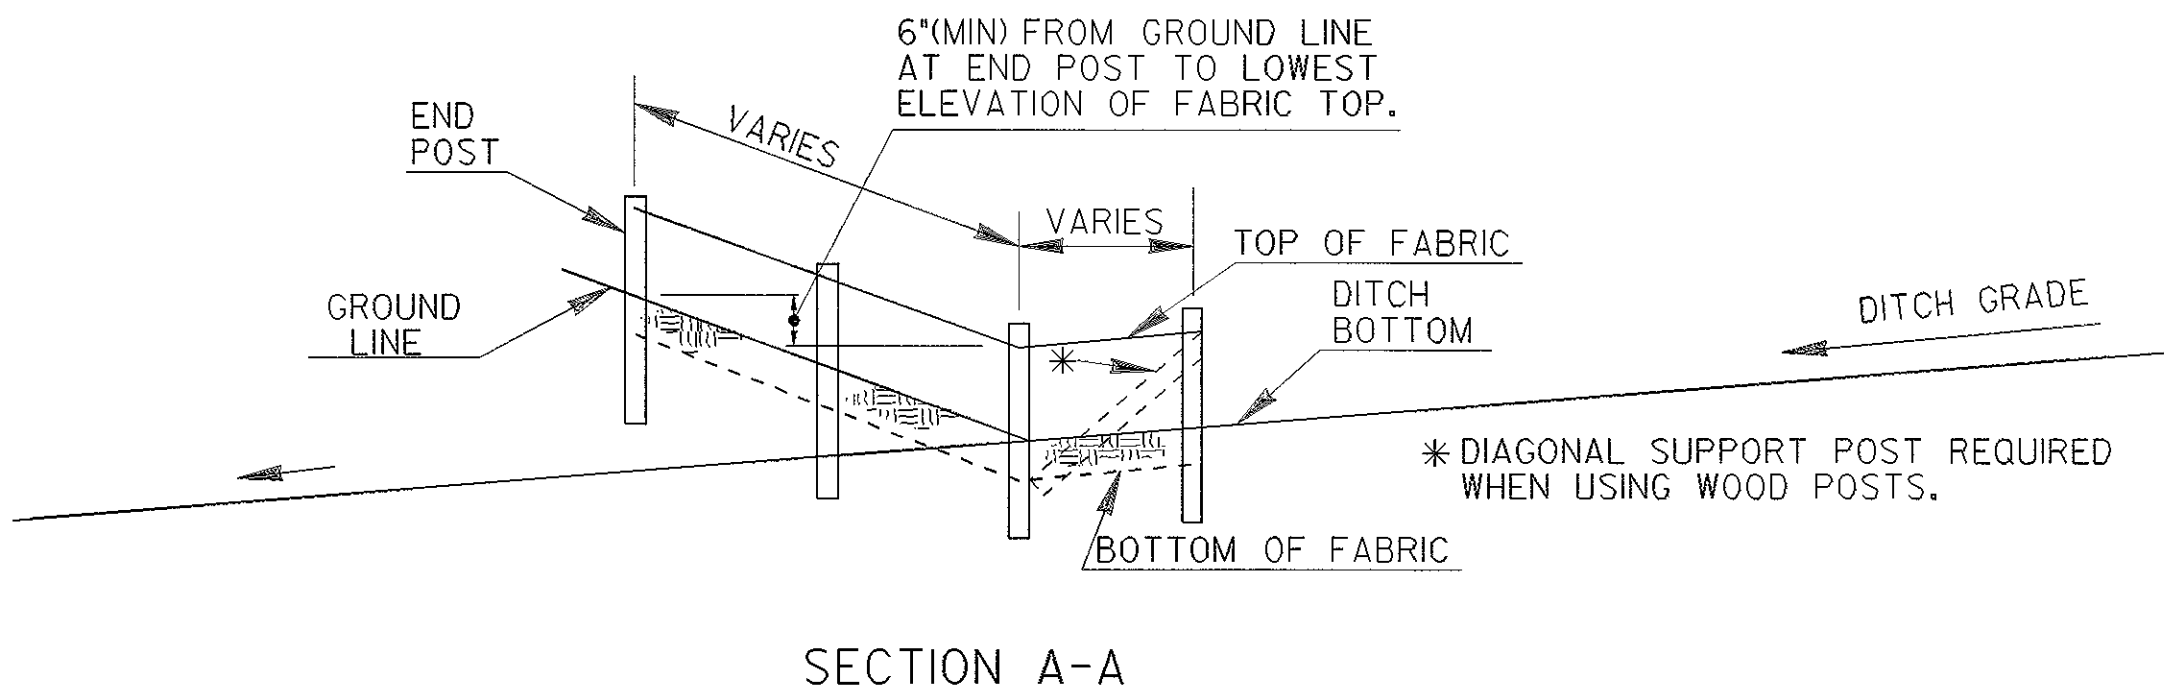
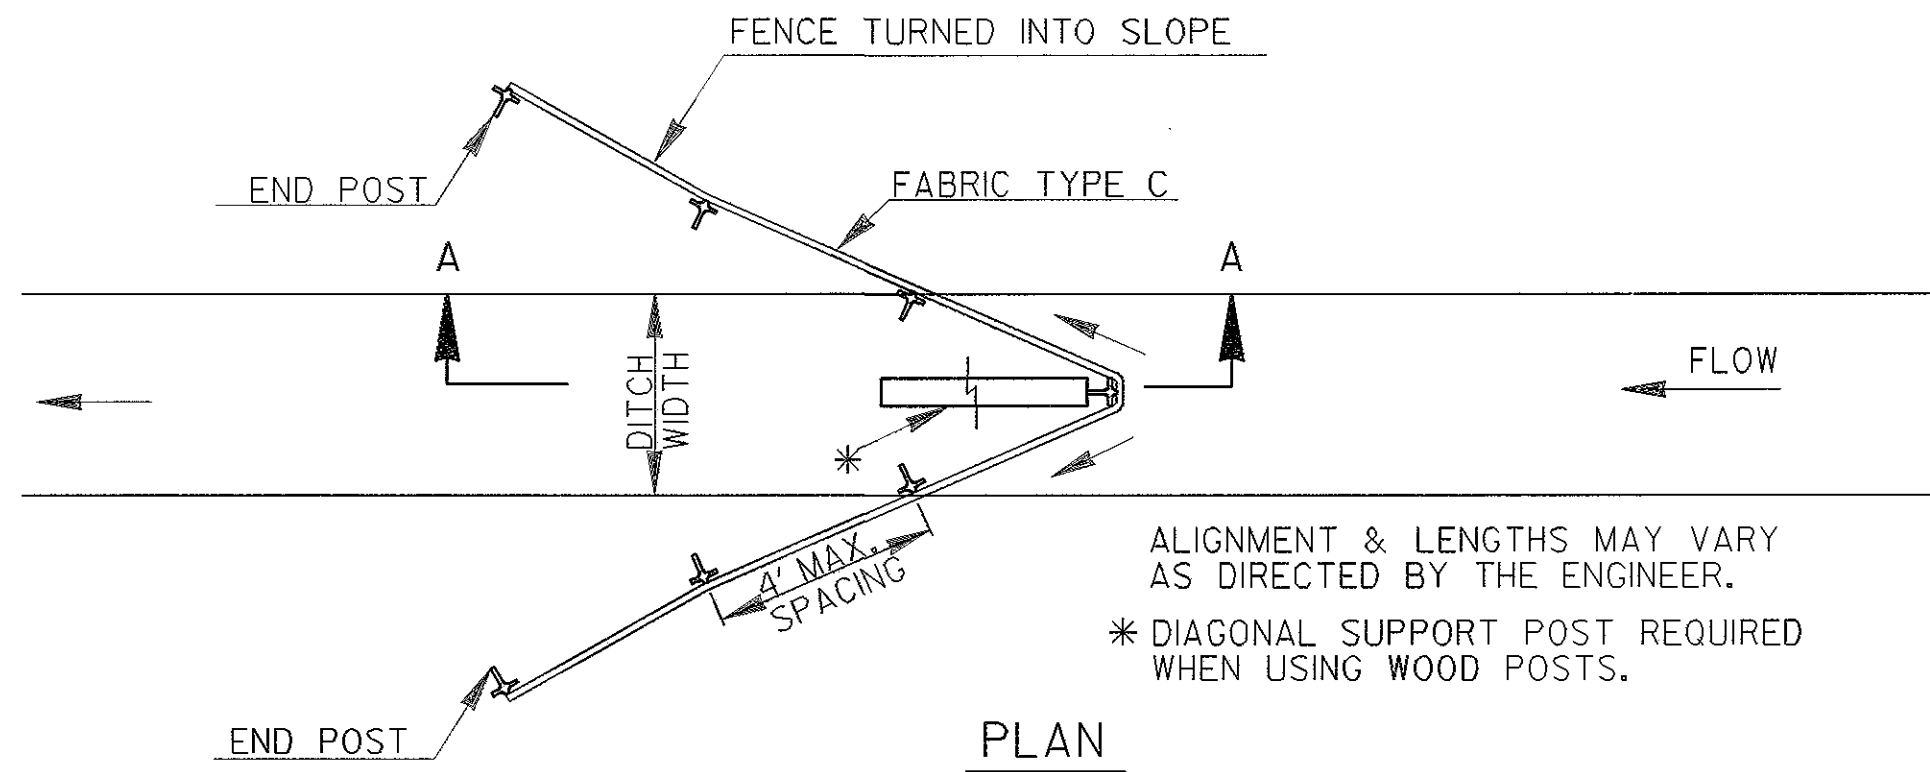


STATE	PROJECT NUMBER	SHEET NO.	TOTAL SHEETS
GA.		318	322

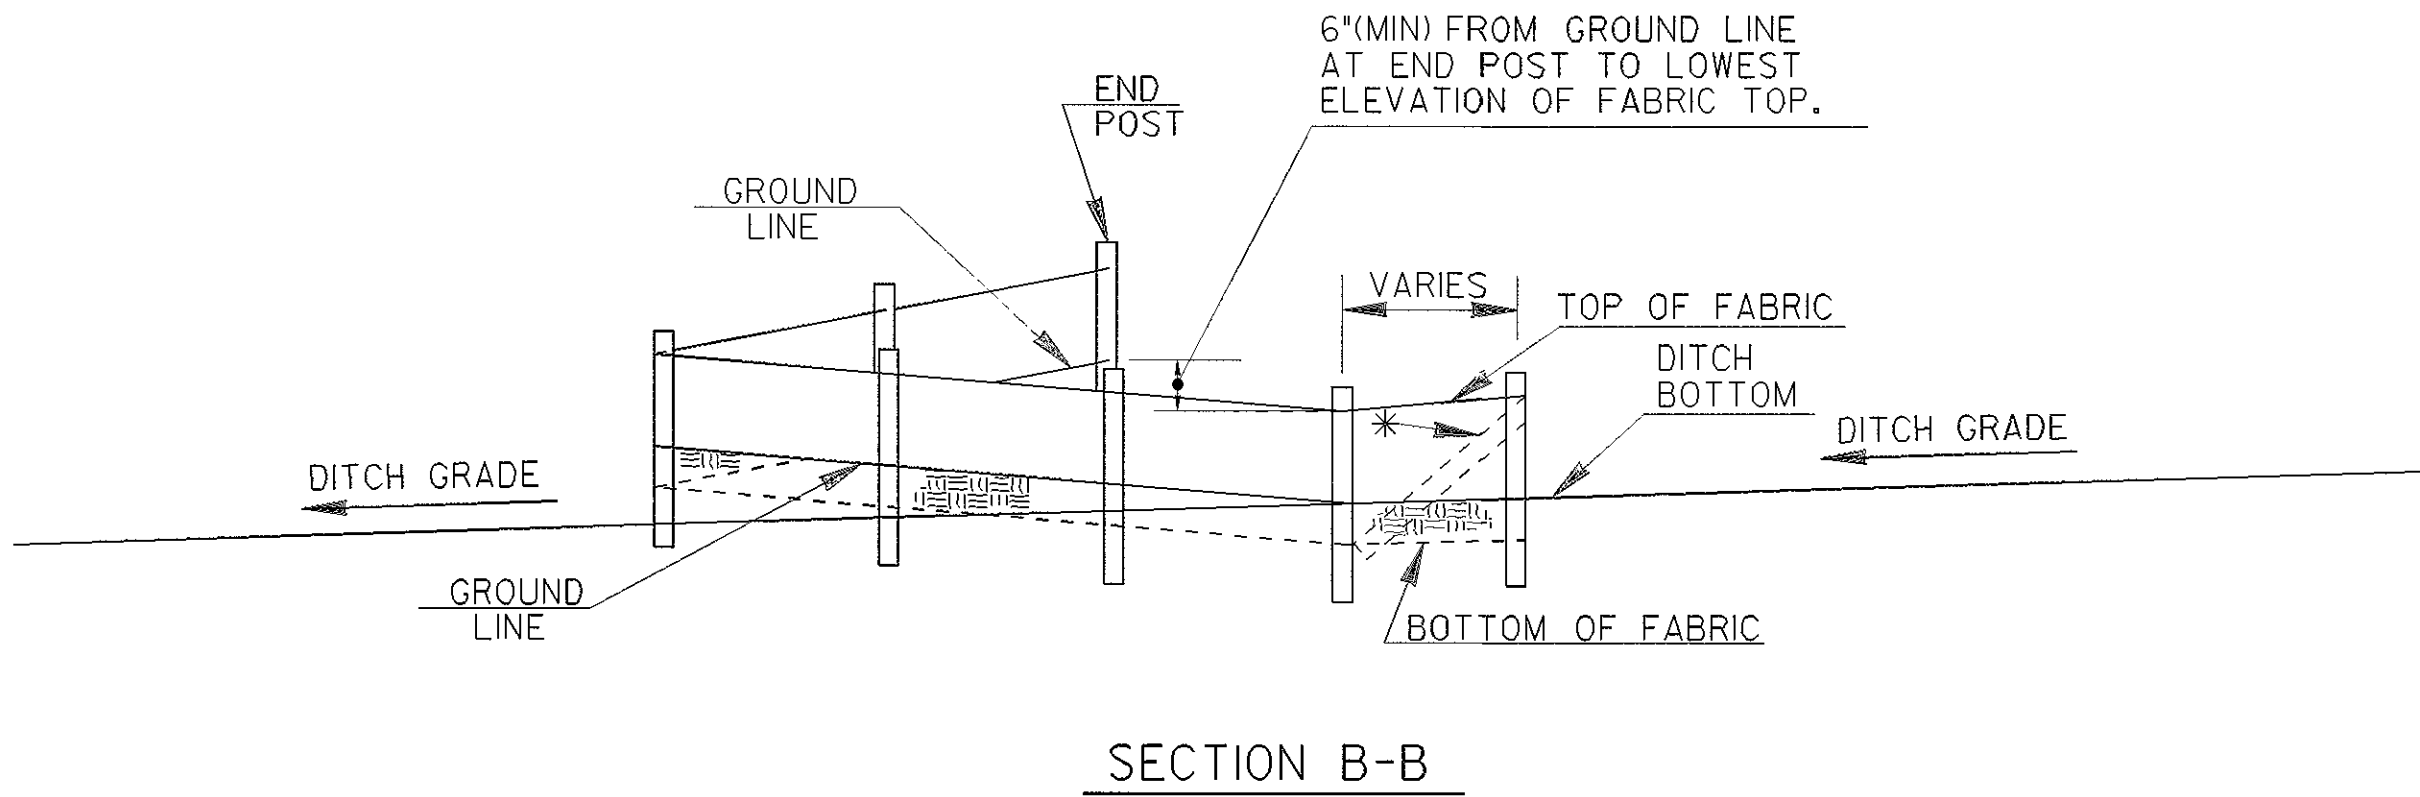

TYPICAL FABRIC CHECK DAM SPACING	
GRADE OF DITCH	MINIMUM SPACING (FEET)
LESS THAN 1%	100' ±
1% TO 2%	100' ±
2% TO 3%	50' ±
3% TO 4%	50' ±
4% TO 5%	25' ±
4% TO <8%	25' ±

FABRIC CHECK DAM
DITCH WITH SIDE SLOPES 6:1 OR GREATER AND DEPTHS OVER 36"

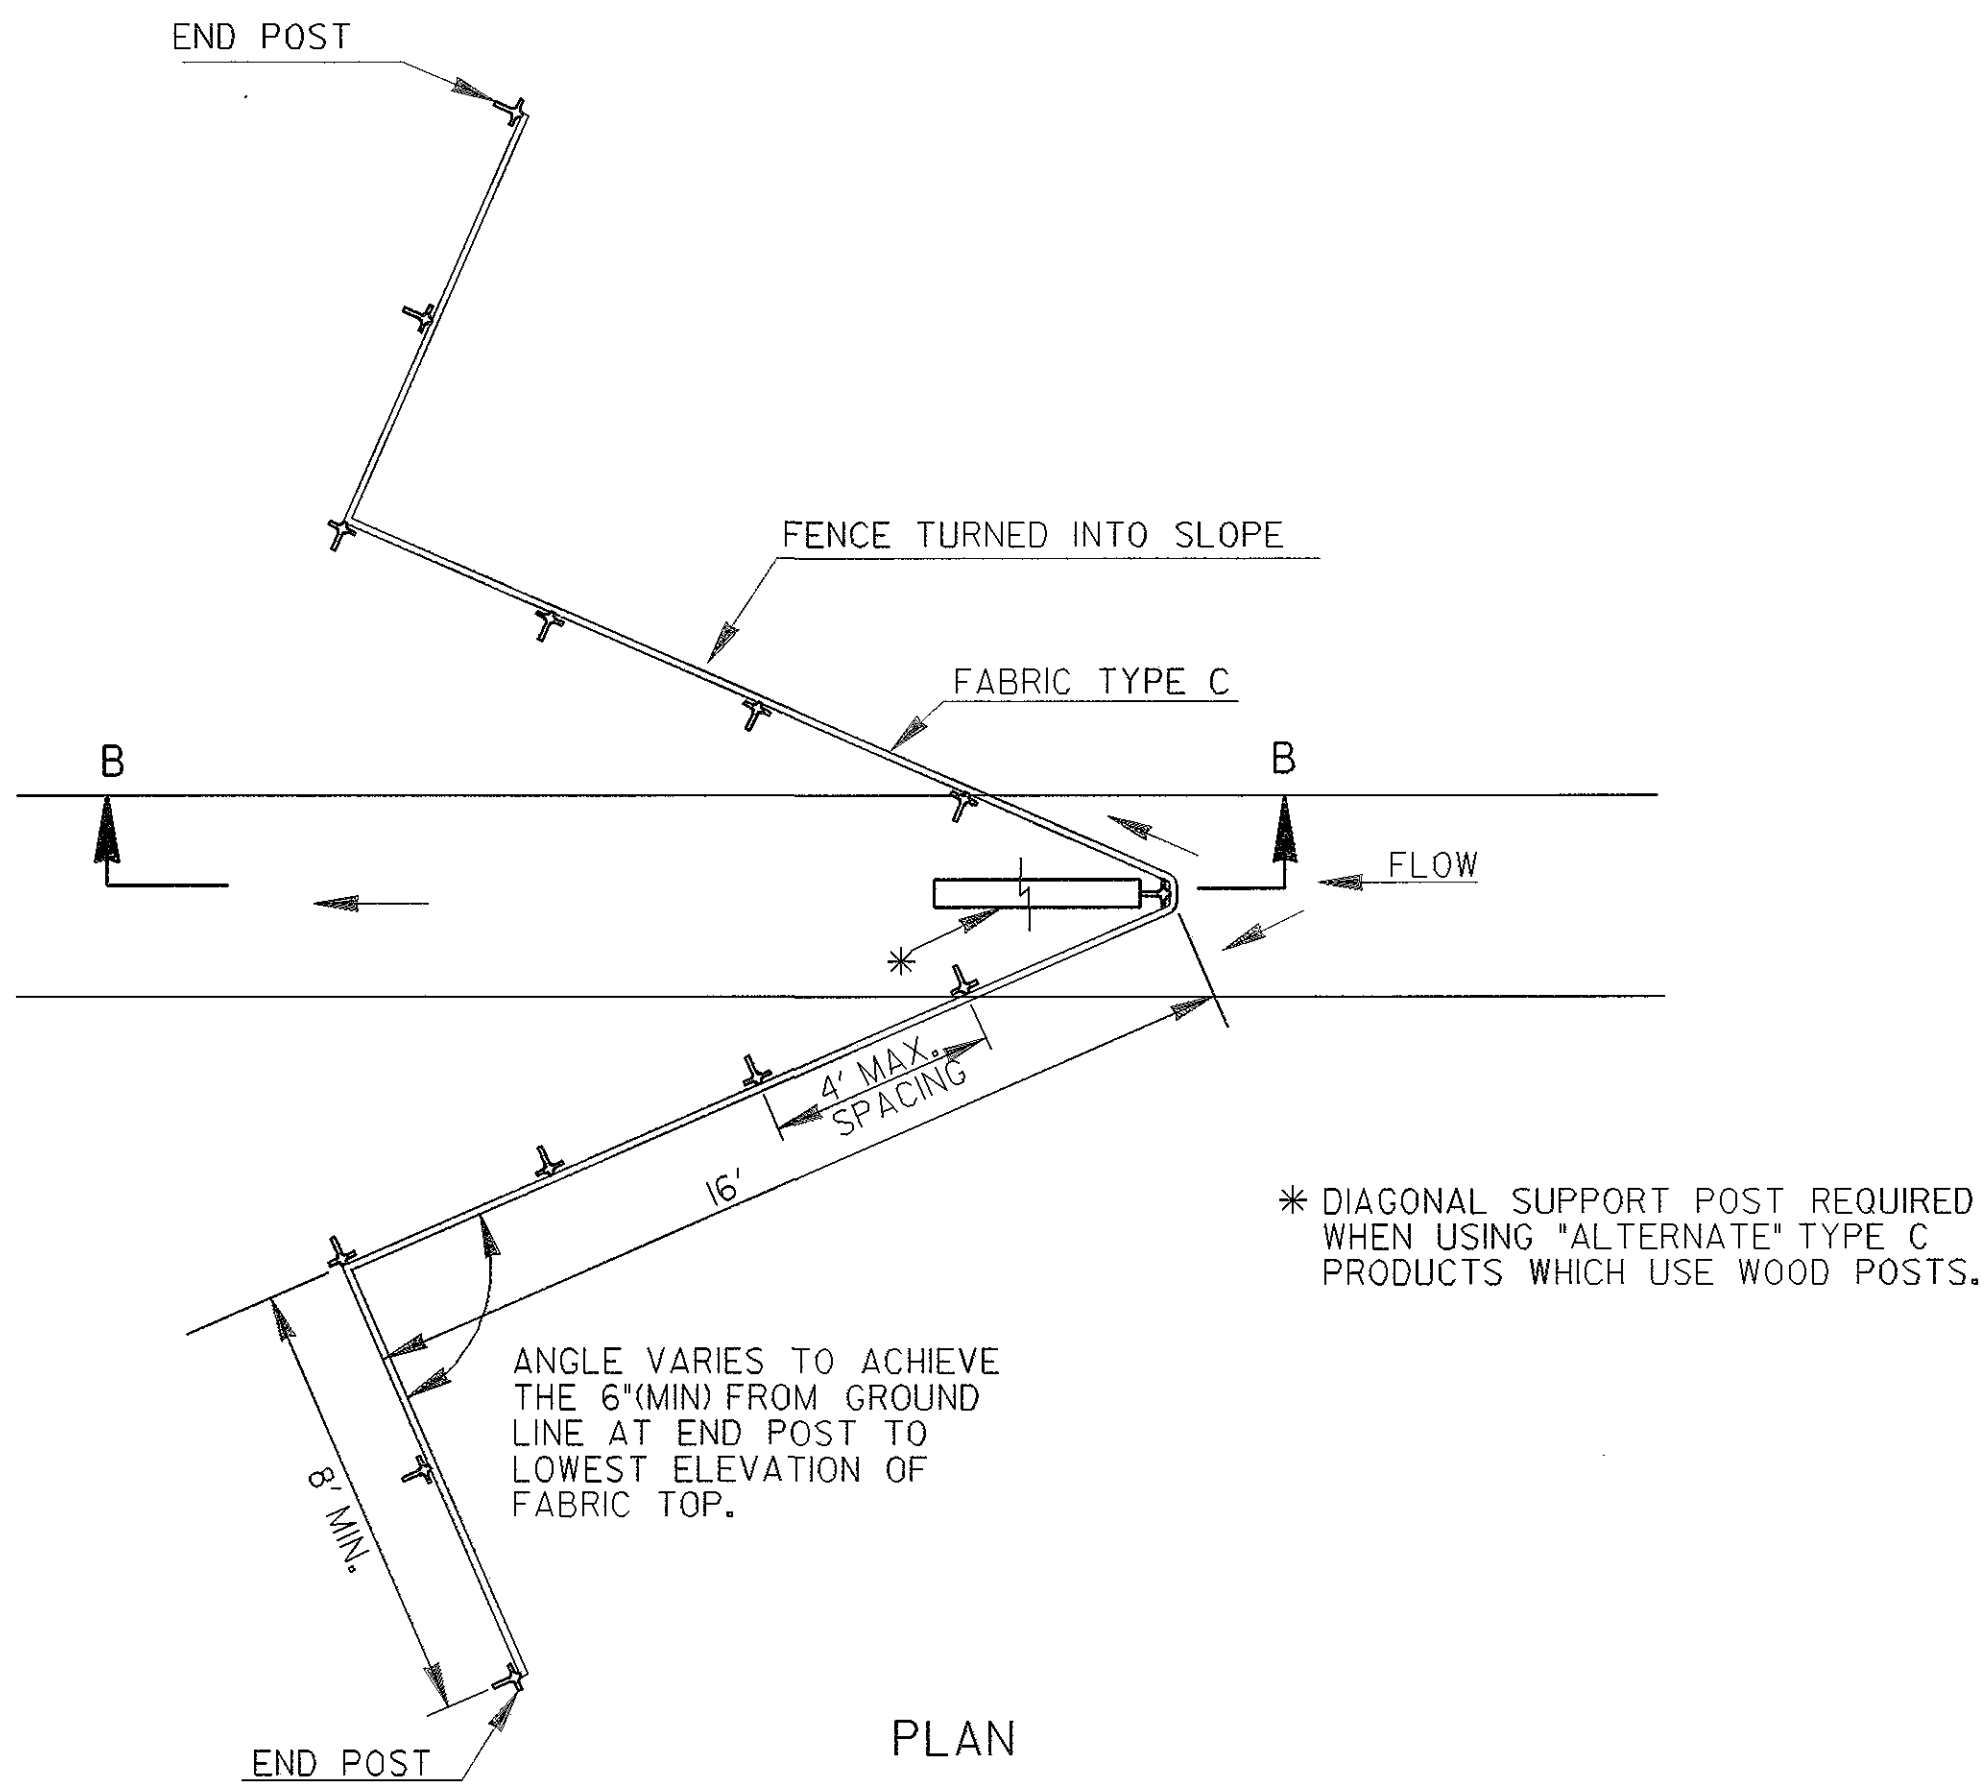

- NOTE:
1. THE MAXIMUM DRAINAGE AREA FOR FABRIC CHECK DAMS SHALL BE 1 ACRE.
 2. TEMPORARY SILT FENCE SHALL NOT BE PLACED WITHIN STATE WATERS.

FABRIC CHECK DAM
DITCH WITH SIDE SLOPES FLATTER THAN 6:1 (ALL MEDIANS) OR DEPTHS LESS THAN 36"

		DATE	DEPARTMENT OF TRANSPORTATION STATE OF GEORGIA	
		REVISION	CONSTRUCTION DETAILS TEMPORARY SILT FENCE FABRIC CHECK DAM	
		NO SCALE	JANUARY 2011	
		BY	NUMBER D-24D (SHEET 4 OF 4)	